

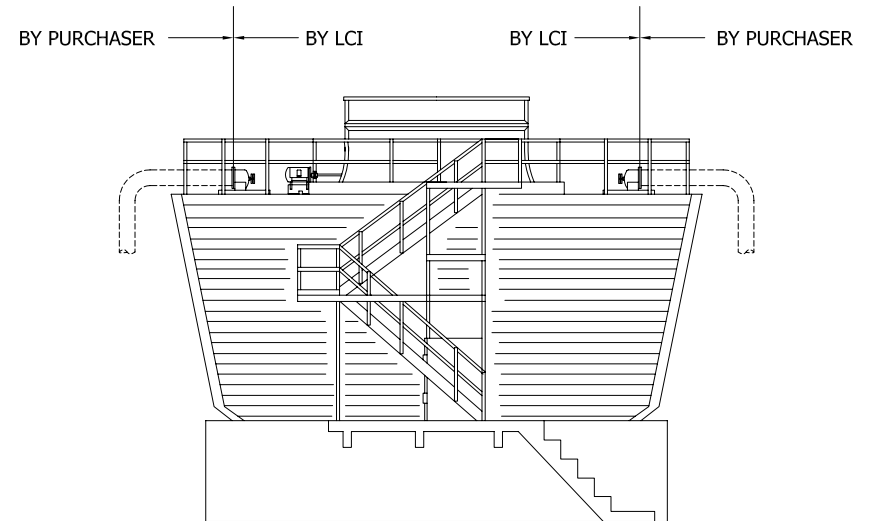
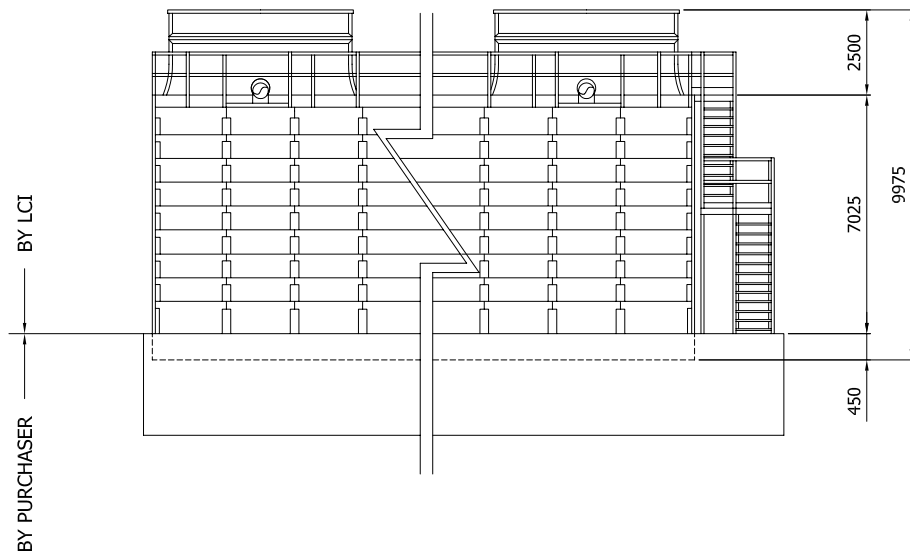
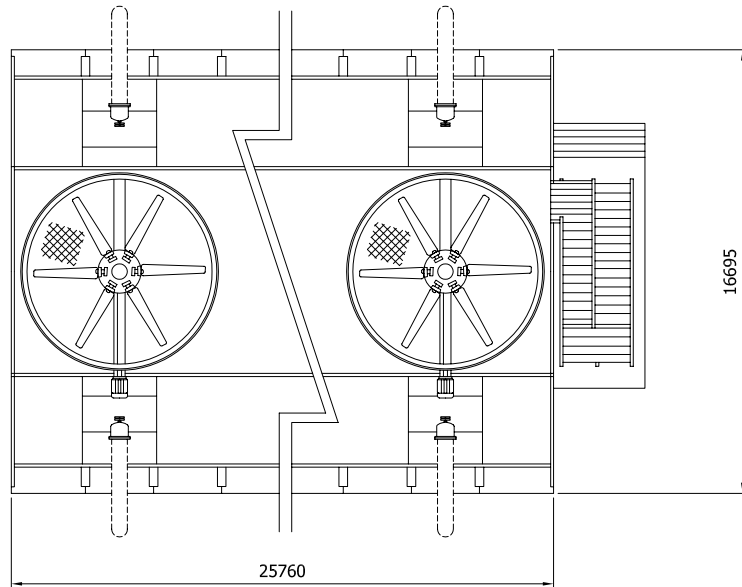


ITEM	DESCRIPTION
1	FAN
2	MOTOR
3	SPEED REDUCER
4	DRIVING SHAFT
5	FAN STACK
6	LUBRICATION LINE
7	INLET PIPE
8	FRAME
9	BASE PLATE
10	FILLING
11	ELIMINATOR
12	HOT WATER BASIN
13	METERING ORIFICE
14	CONTROL VALVE
15	DISTRIBUTION BOX
16	FAN DECK
17	INLET LOUVER
18	SIDE WALL
19	STAIRWAY
20	FILLING GRID (SUPPORT)
21	PARTITION
22	HANDRAIL
23	ACCESS DOOR
24	ACCESS WALKWAY


TITLE		LHC-577-5D-C3			
		CROSS SECTION VIEW			
Check :	Appr :	Drawn :	mm	<input checked="" type="checkbox"/>	02.04.09
				DWG NO.	
 <b>PT. LIANG CHI INDONESIA</b> <small>GRAHA PRABA SAMANTA          Jl. Daan Mogot KM. 12 No. 9 Jakarta 11730 - Indonesia          Phone : (021)8193099, 6193212, 6196982, 619683          Fax : (021)8196541, 6193447, 6191763          E-mail : liangchiindonesia@ooss.co.id</small>					

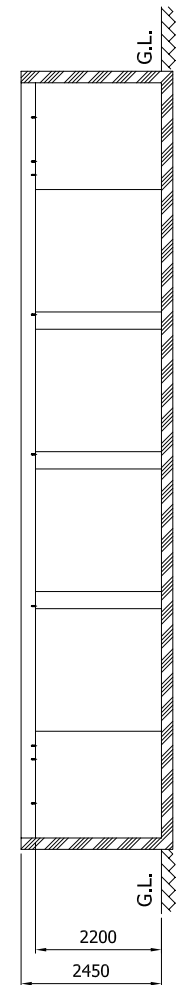


TITLE	LHC-577-5D-C3			mm	02.04.09
	SCHEMATIC VIEW				
Check :	Appr :	Drawn :			
 <b>PT. LIANG CHI INDONESIA</b> <small>GRAHA PRABA SAMANTA          Jl. Daan Mogot KM. 12 No. 9 Jakarta 11730 - Indonesia          Phone : (021)8193099, 6193212, 6196982, 619683          Fax : (021)8196541, 6193447, 6191763          E-mail : liangchiindonesia@ooss.co.id</small>			DWG NO.		

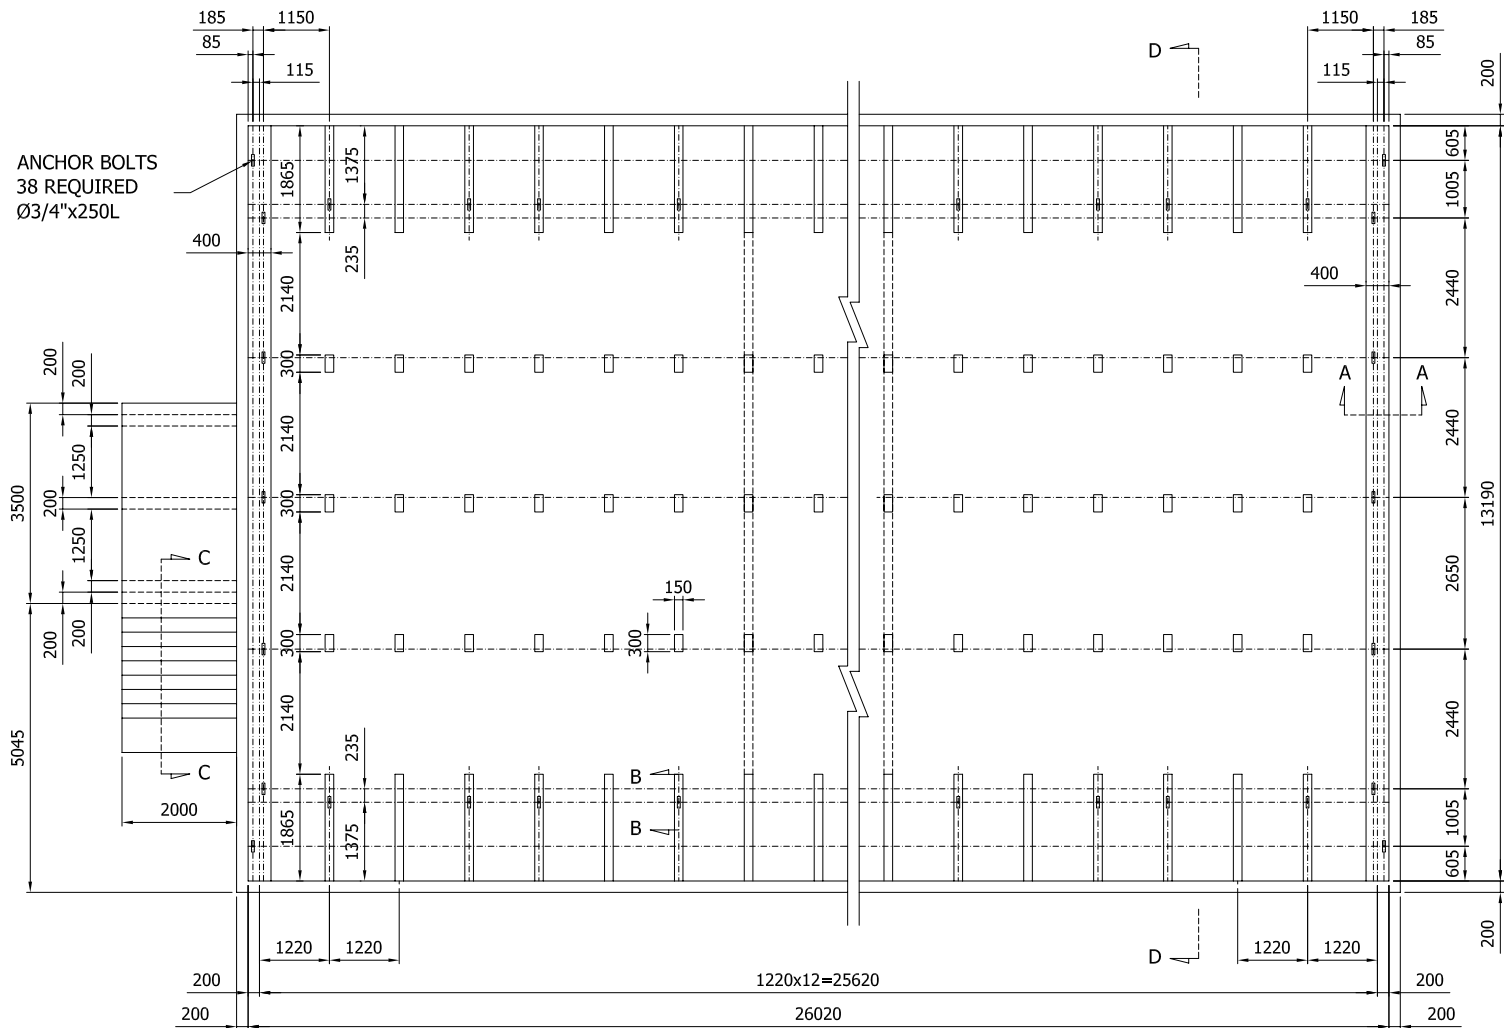


SECTION D-D

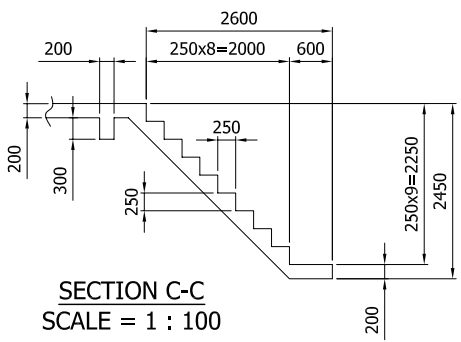

SECTION C-C  
SCALE = 1 : 100

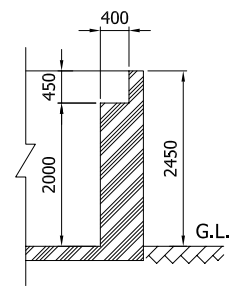

SECTION A-A  
SCALE = 1 : 100

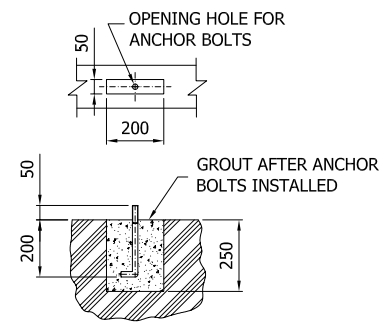

SECTION B-B  
SCALE = 1 : 25

THE ITEM BELOW ARE EXCLUDED :  
 - FOUNDATION.  
 - COOLING TOWER CONCRETE BASIN.

TITLE		LHC-577-5D-C3			
		CONCRETE BASIN DIMENSION			
Check :	Appr :	Drawn :	mm	<input checked="" type="checkbox"/>	02.04.09
			DWG NO.		
 <b>PT. LIANG CHI INDONESIA</b> GRAHA PRABA SAMANTA Jl. Daan Mogot KM. 12 No. 9 Jakarta 11730 - Indonesia Phone : (021)8193099, 6193212, 6196962, 619663 Fax : (021)8196541, 6193447, 6191763 E-mail : liangchiindonesia@oase.co.id					